

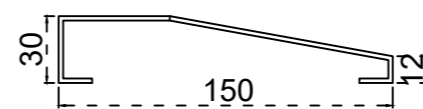


EXTERIOR VIEW

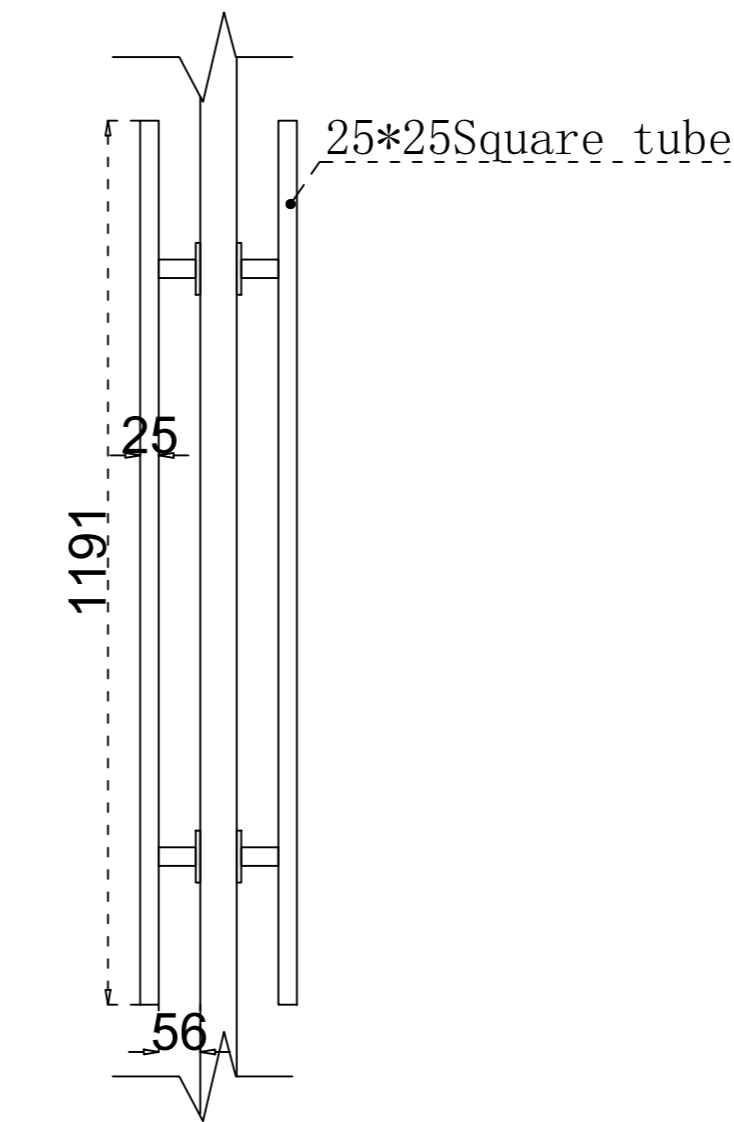

Threshold

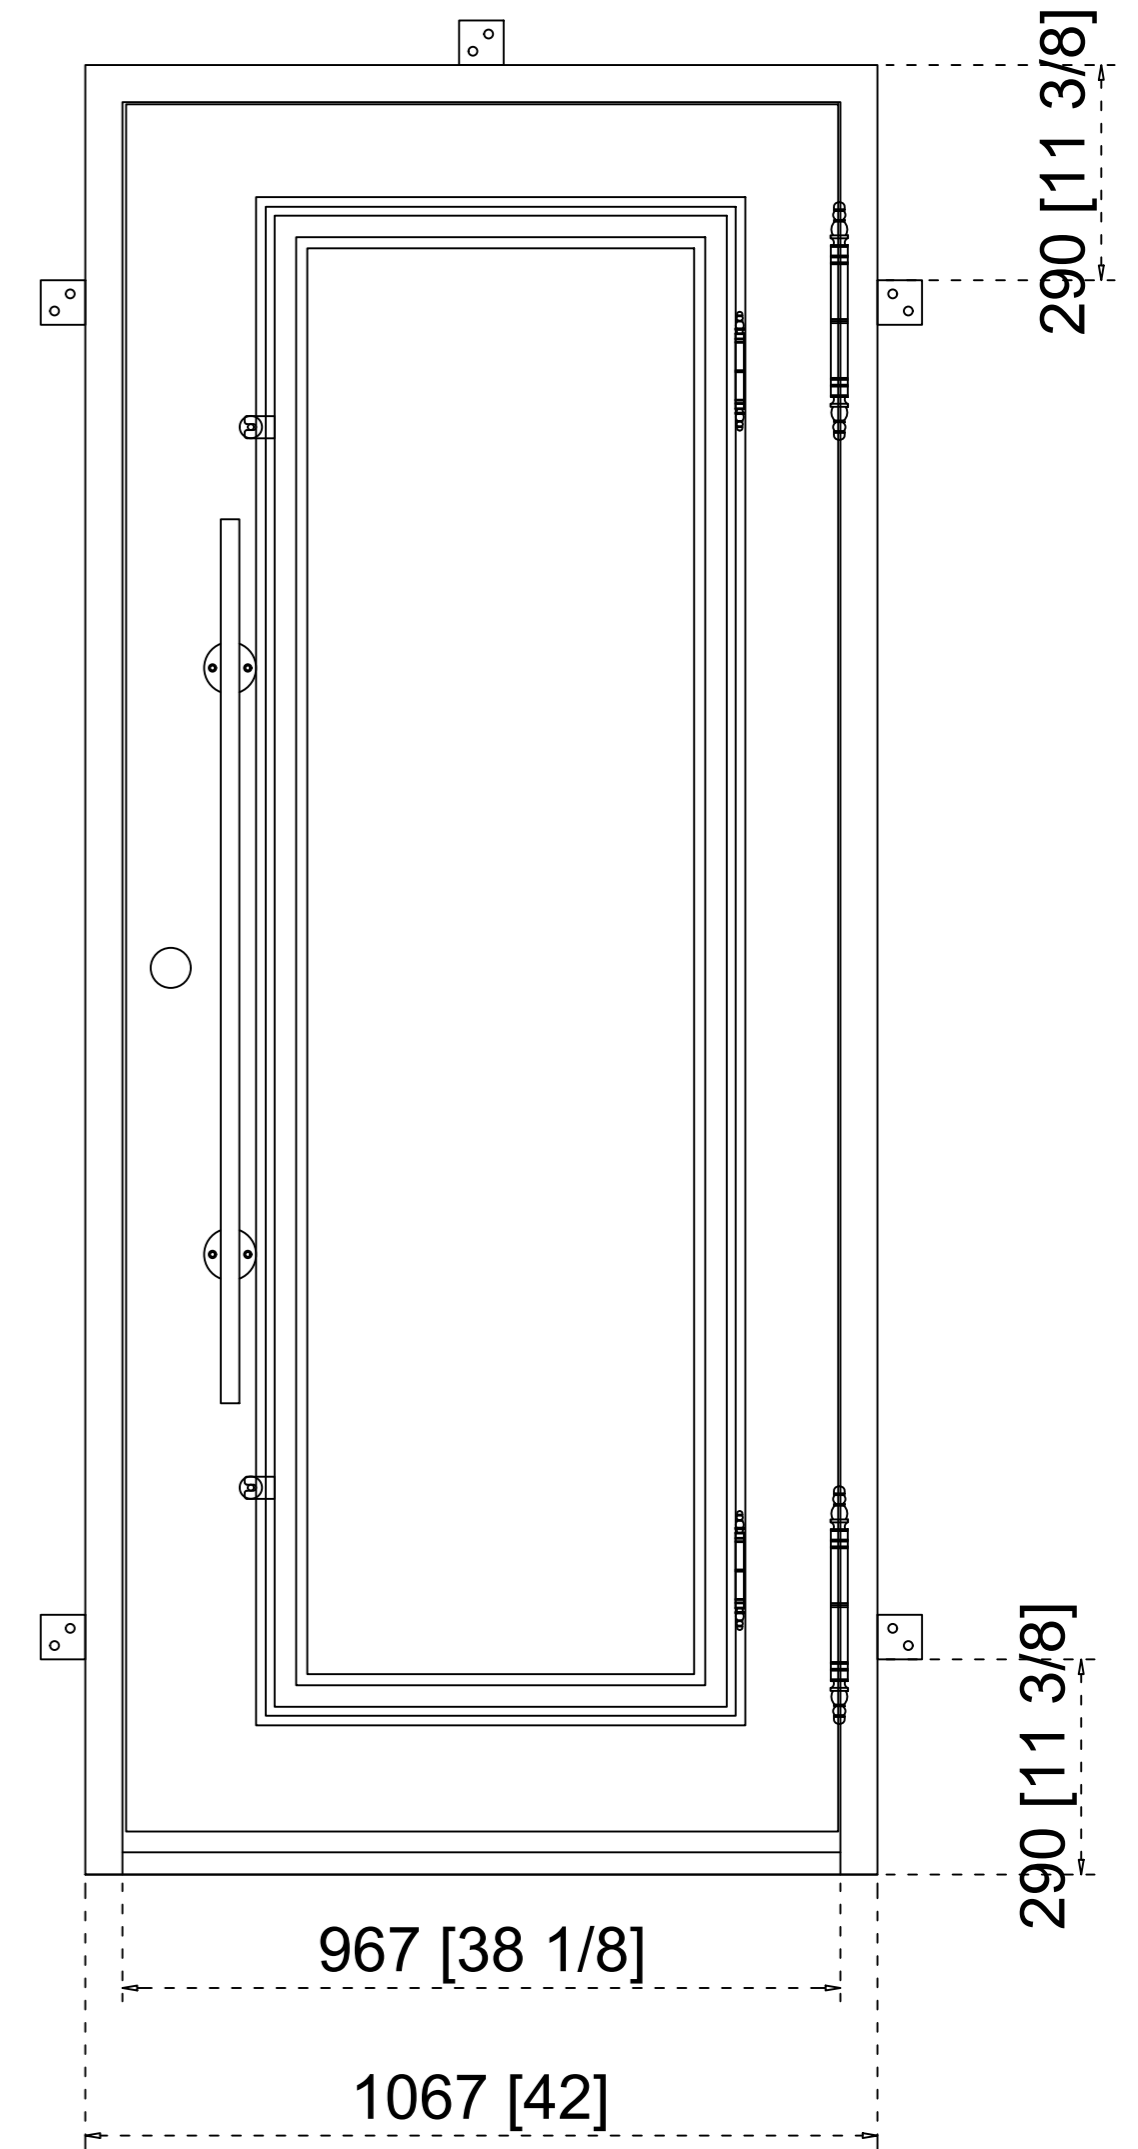

INCLUDED WITH EVERY DOOR

- DOOR & GLASS DECORATIVE HINGES
- ROLLER CATCHES & FLUSH BOLTS
- THRESHOLD & DEADBOLT
- HANDLES & MAGNETIC BUG SCREENS

NOTE: ROUGH OPENING WILL NEED TO BE 1" LARGER FOR WIDTH & HEIGHT